

# **EZRGEX-3-TC**

(HYDRAULIC & RIGID)




**1-800-537-9561**

**Werk-Brau Co., INC**

2800 Fostoria RD  
PO Box 545  
Findlay, Ohio  
45839

Ph: 1-800-537-9561  
Fax: 419-422-7207

[www.Werk-Brau.com](http://www.Werk-Brau.com)

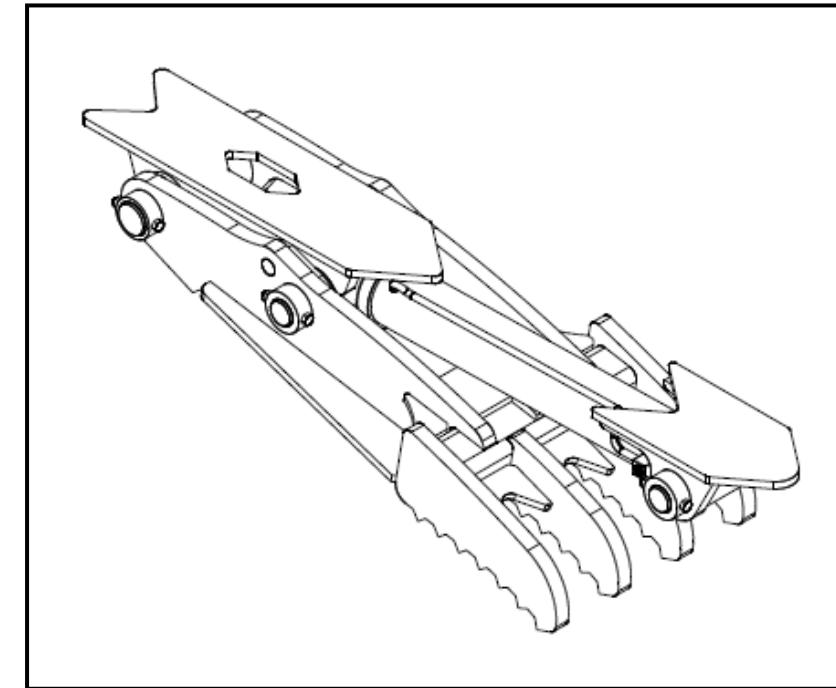

Please take the time to record the information listed below.

**Serial No.:** \_\_\_\_\_

**Model No.:** \_\_\_\_\_

**Date Manufactured:** \_\_\_\_\_

## **Thank You For Your Purchase**

You have received a high quality, extremely versatile attachment that will increase your machine's capability. This product will help you manipulate material and debris. With inspections and proper care your EZG will last you a long time in a rugged environment. Instructions for both the hydraulic and rigid versions have been included in this manual.

## **Tell Us What You Think!**


Werk-Brau would like to hear what you think about its products. Please visit the following website and share your experience with us:

**Submit your testimonial & get a gift:**

<http://werk-brau.com/about-us/testimonial-form>




# EZRGEX2/3-TC HYDRAULIC INSTALLATION INSTRUCTIONS

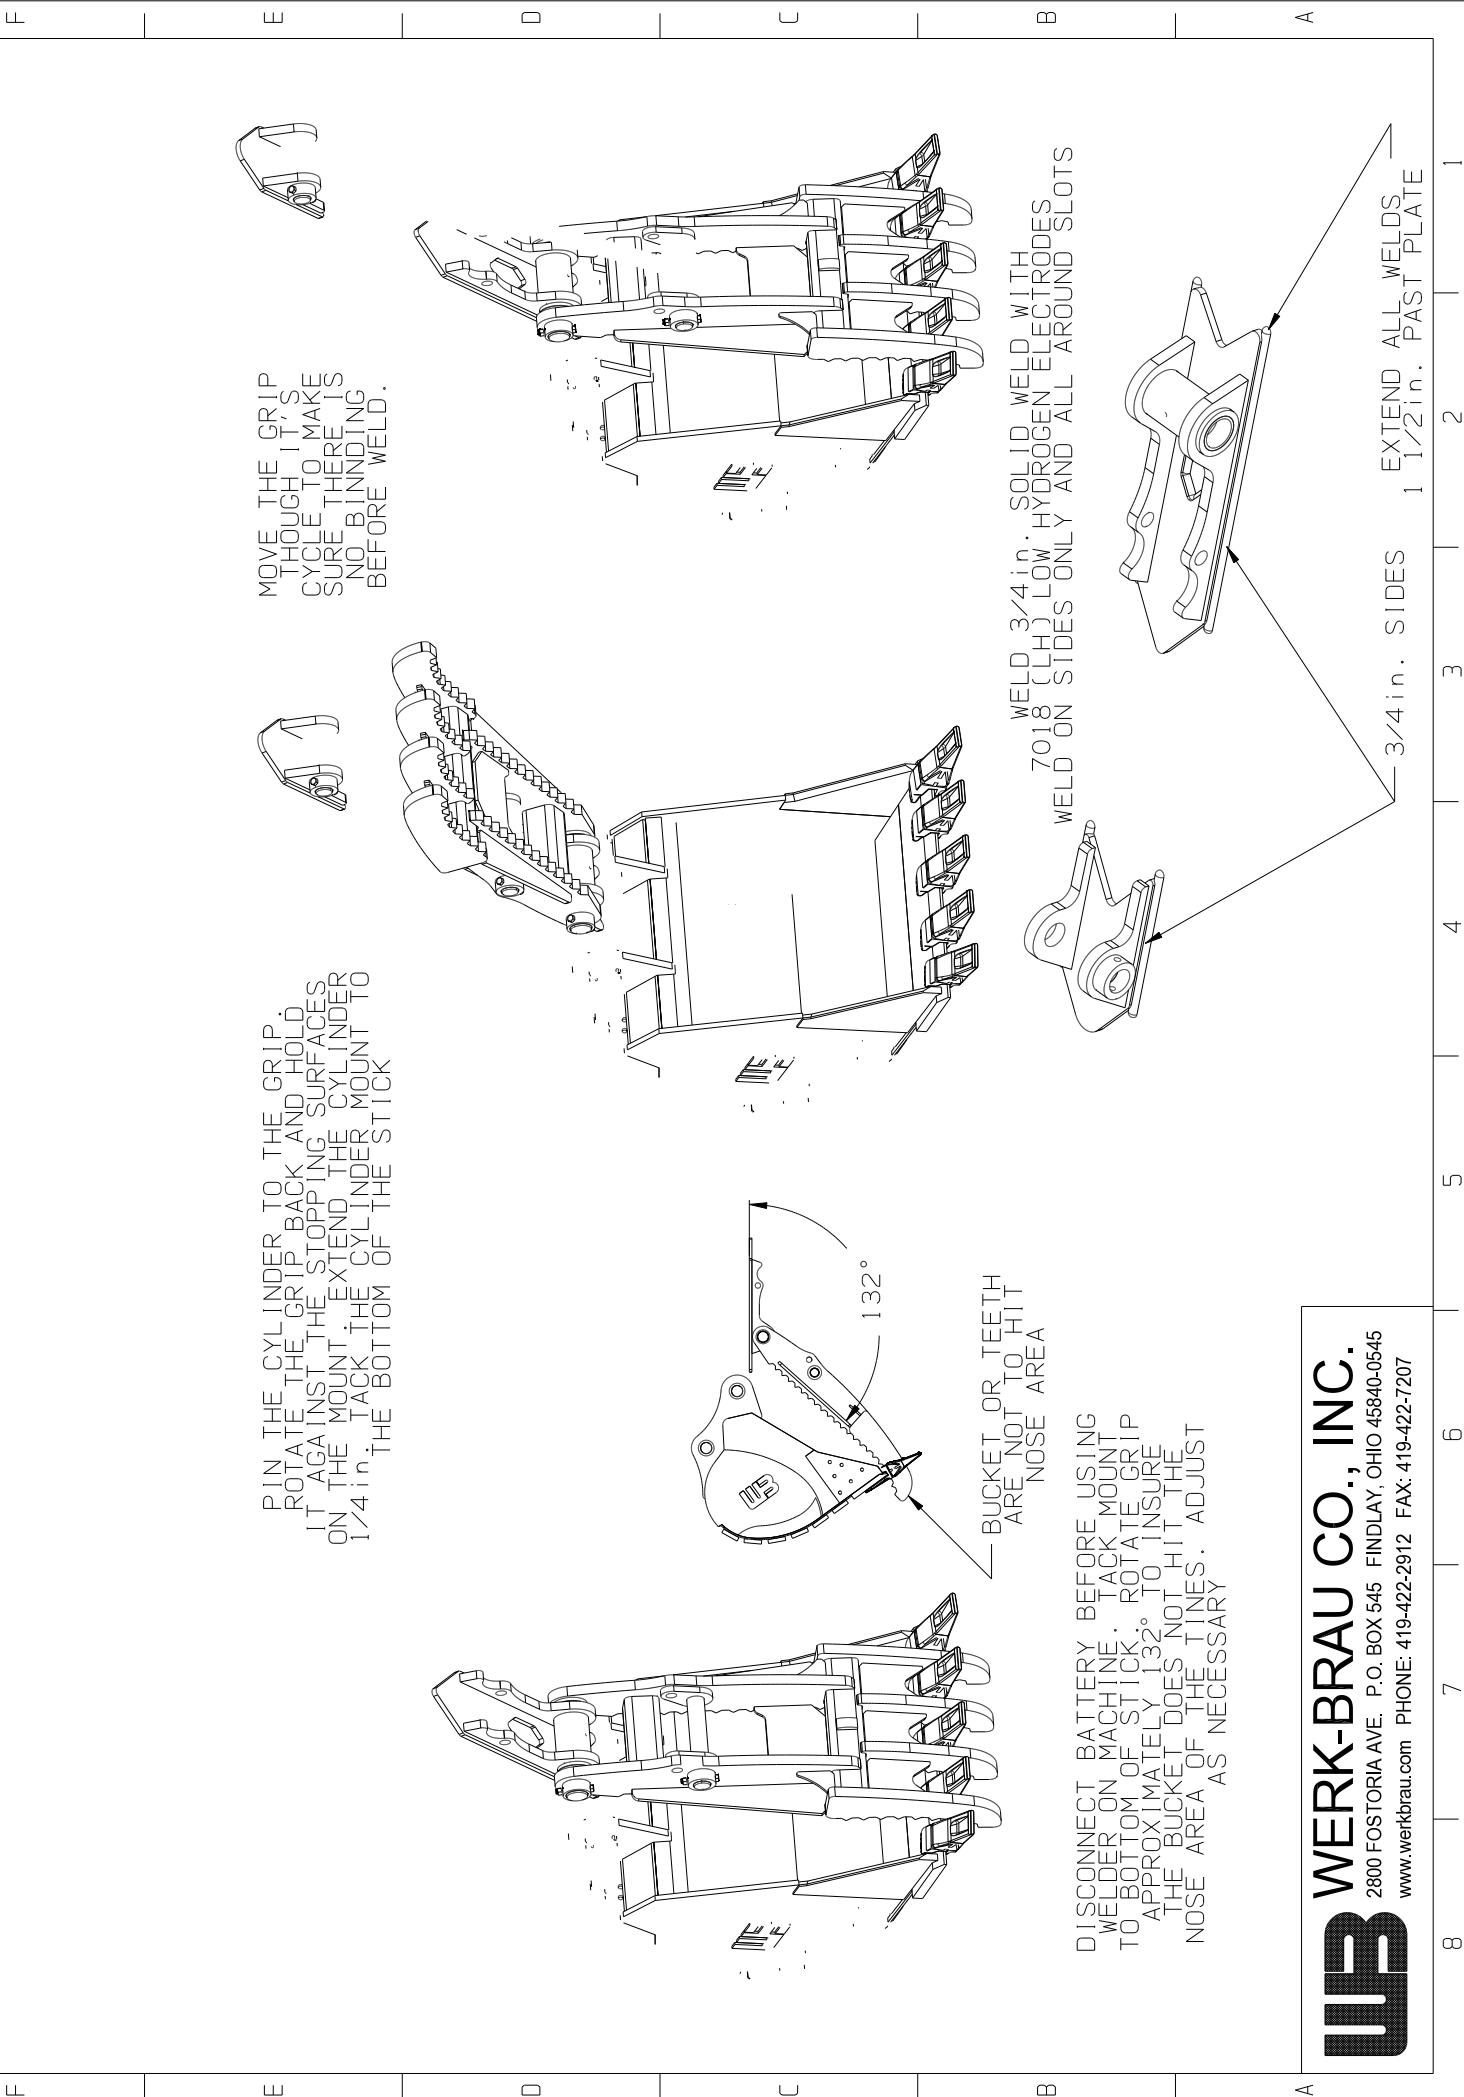

**Werk-Brau Co., Inc.**  
2800 Fostoria Ave. P.O. Box 545 Findlay, Ohio 45840-0545  
www.werkbrau.com Phone: 419-422-2912 FAX: 419-422-7207

REV.	DATE	CHANGE DESCRIPTION	BY	CHECKED
A	3-24-11	RELEASE FOR PRODUCTION	-	-
-	-	-	-	-
-	-	-	-	-
-	-	-	-	-
-	-	-	-	-
-	-	-	-	-
-	-	-	-	-
-	-	-	-	-

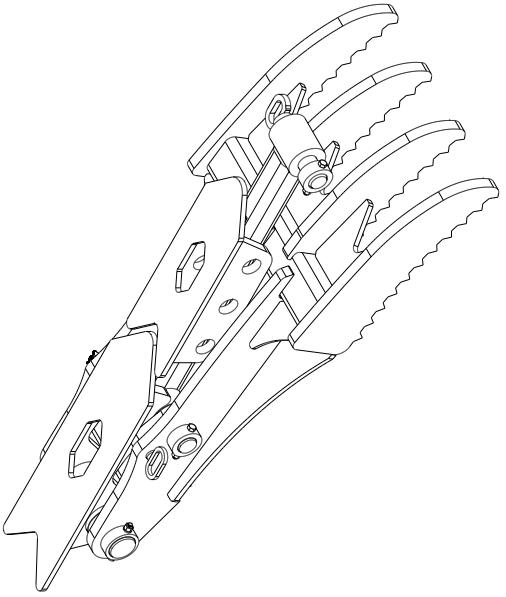


## EZRGE~~X~~3-TC-PACKLIST


#	DESCRIPTION	PART #	AMT
1	WELDED ASSEMBLY	EZRGE <del>X</del> 3-TC-**	1
2	PIVOT PIN	EZRGF7-32-08	1
3	ARM/GRIP PIN	EZRGE <del>X</del> 3-TC-13	1
4	5/8-11 UNC X 5 BOLT	13323	2
5	5/8 LOCK WASHER	33630	3
6	5/8-11 UNC NUT	36314	3
7	PIVOT MOUNT	EZRGE <del>X</del> 2-TC-PMT	1
8	ZERKS INSTALLED	Y/N	1
9	PIVOT BUSHINGS	EZRGF10-4-TC-15	2
10	RIGID ARM MOUNT	EZRGE <del>X</del> 2-TC-RMT	1
11	RIGID ARM PIN	EZRGE <del>X</del> 2-TC-08	1
12	LOCK PIN	EZRGE <del>X</del> 3-TC-18	1
13	LYNCH PIN	161397	1
14	PIN RETAINER	EZRGF10-4-TC-14	1
15	5/8-11 UNC X 5 1/2 BOLT	13324	1
16	INSTRUCTIONS	-	1
17	DANGER STICKER	-	2

REV.# **A**  
\*\* - SPECIFIES TIP RADIUS

DWG. NO.: EZRGEX3-TC-PACKLIST.CD  
MACHINE: -  
PART No.: EZRGEX3-TC-PACKLIST  
DATE: 3-24-11  
ORDER No/S.N.: -----  
DRAWN: *gas*  
THIS PRINT AND THE INFORMATION CONTAINED HEREON IS A CONFIDENTIAL DISCLOSURE, THE SUBJECT MATTER OF WHICH IS THE PROPERTY OF: WERK-BRAU CO., INC.

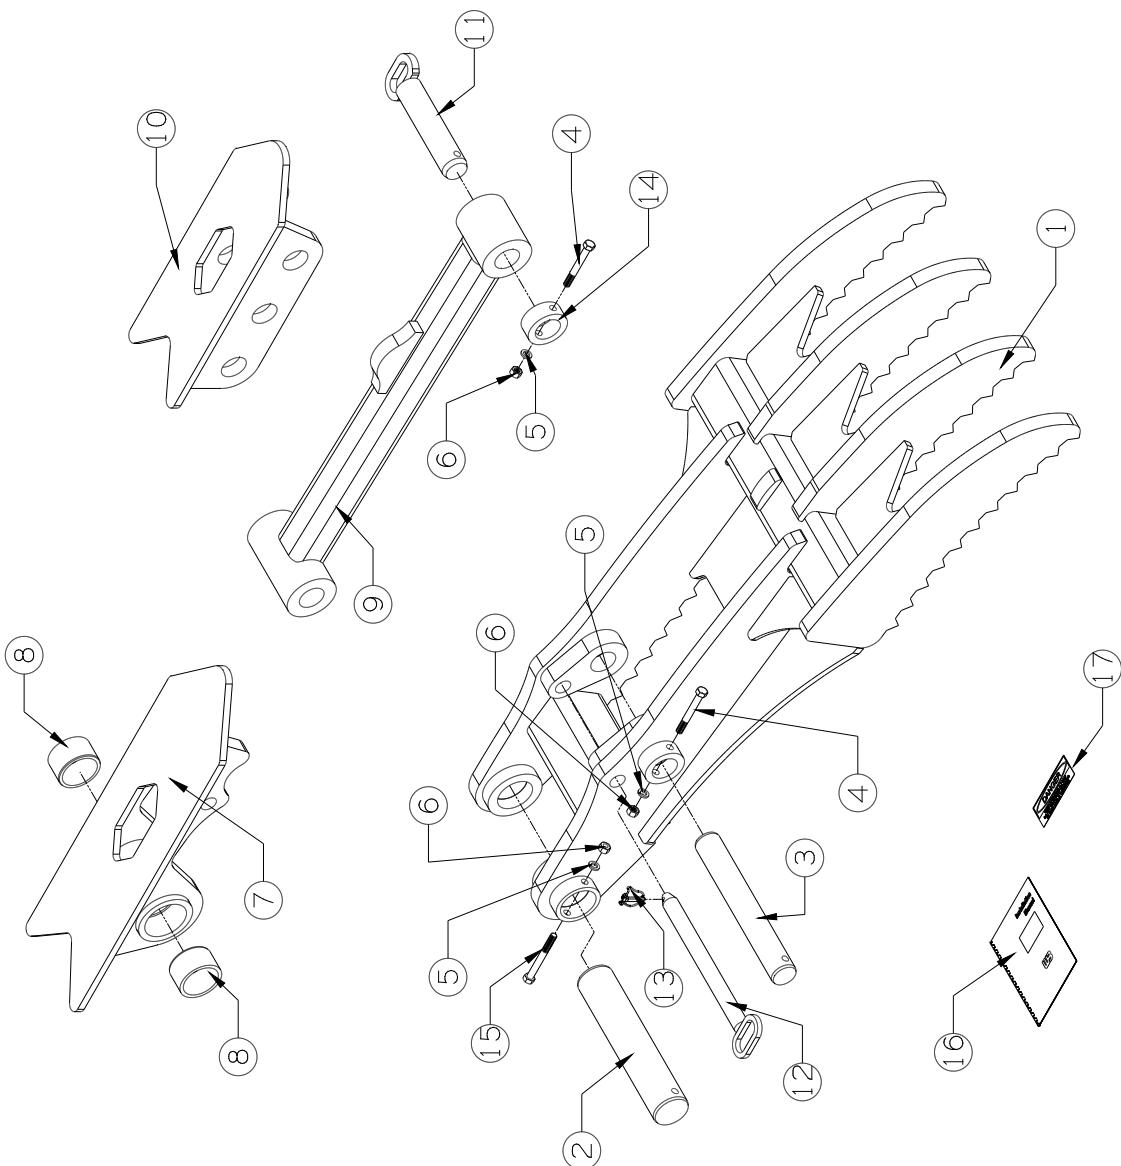

# EZRGEX2/3-TC RIGID INSTALLATION INSTRUCTIONS

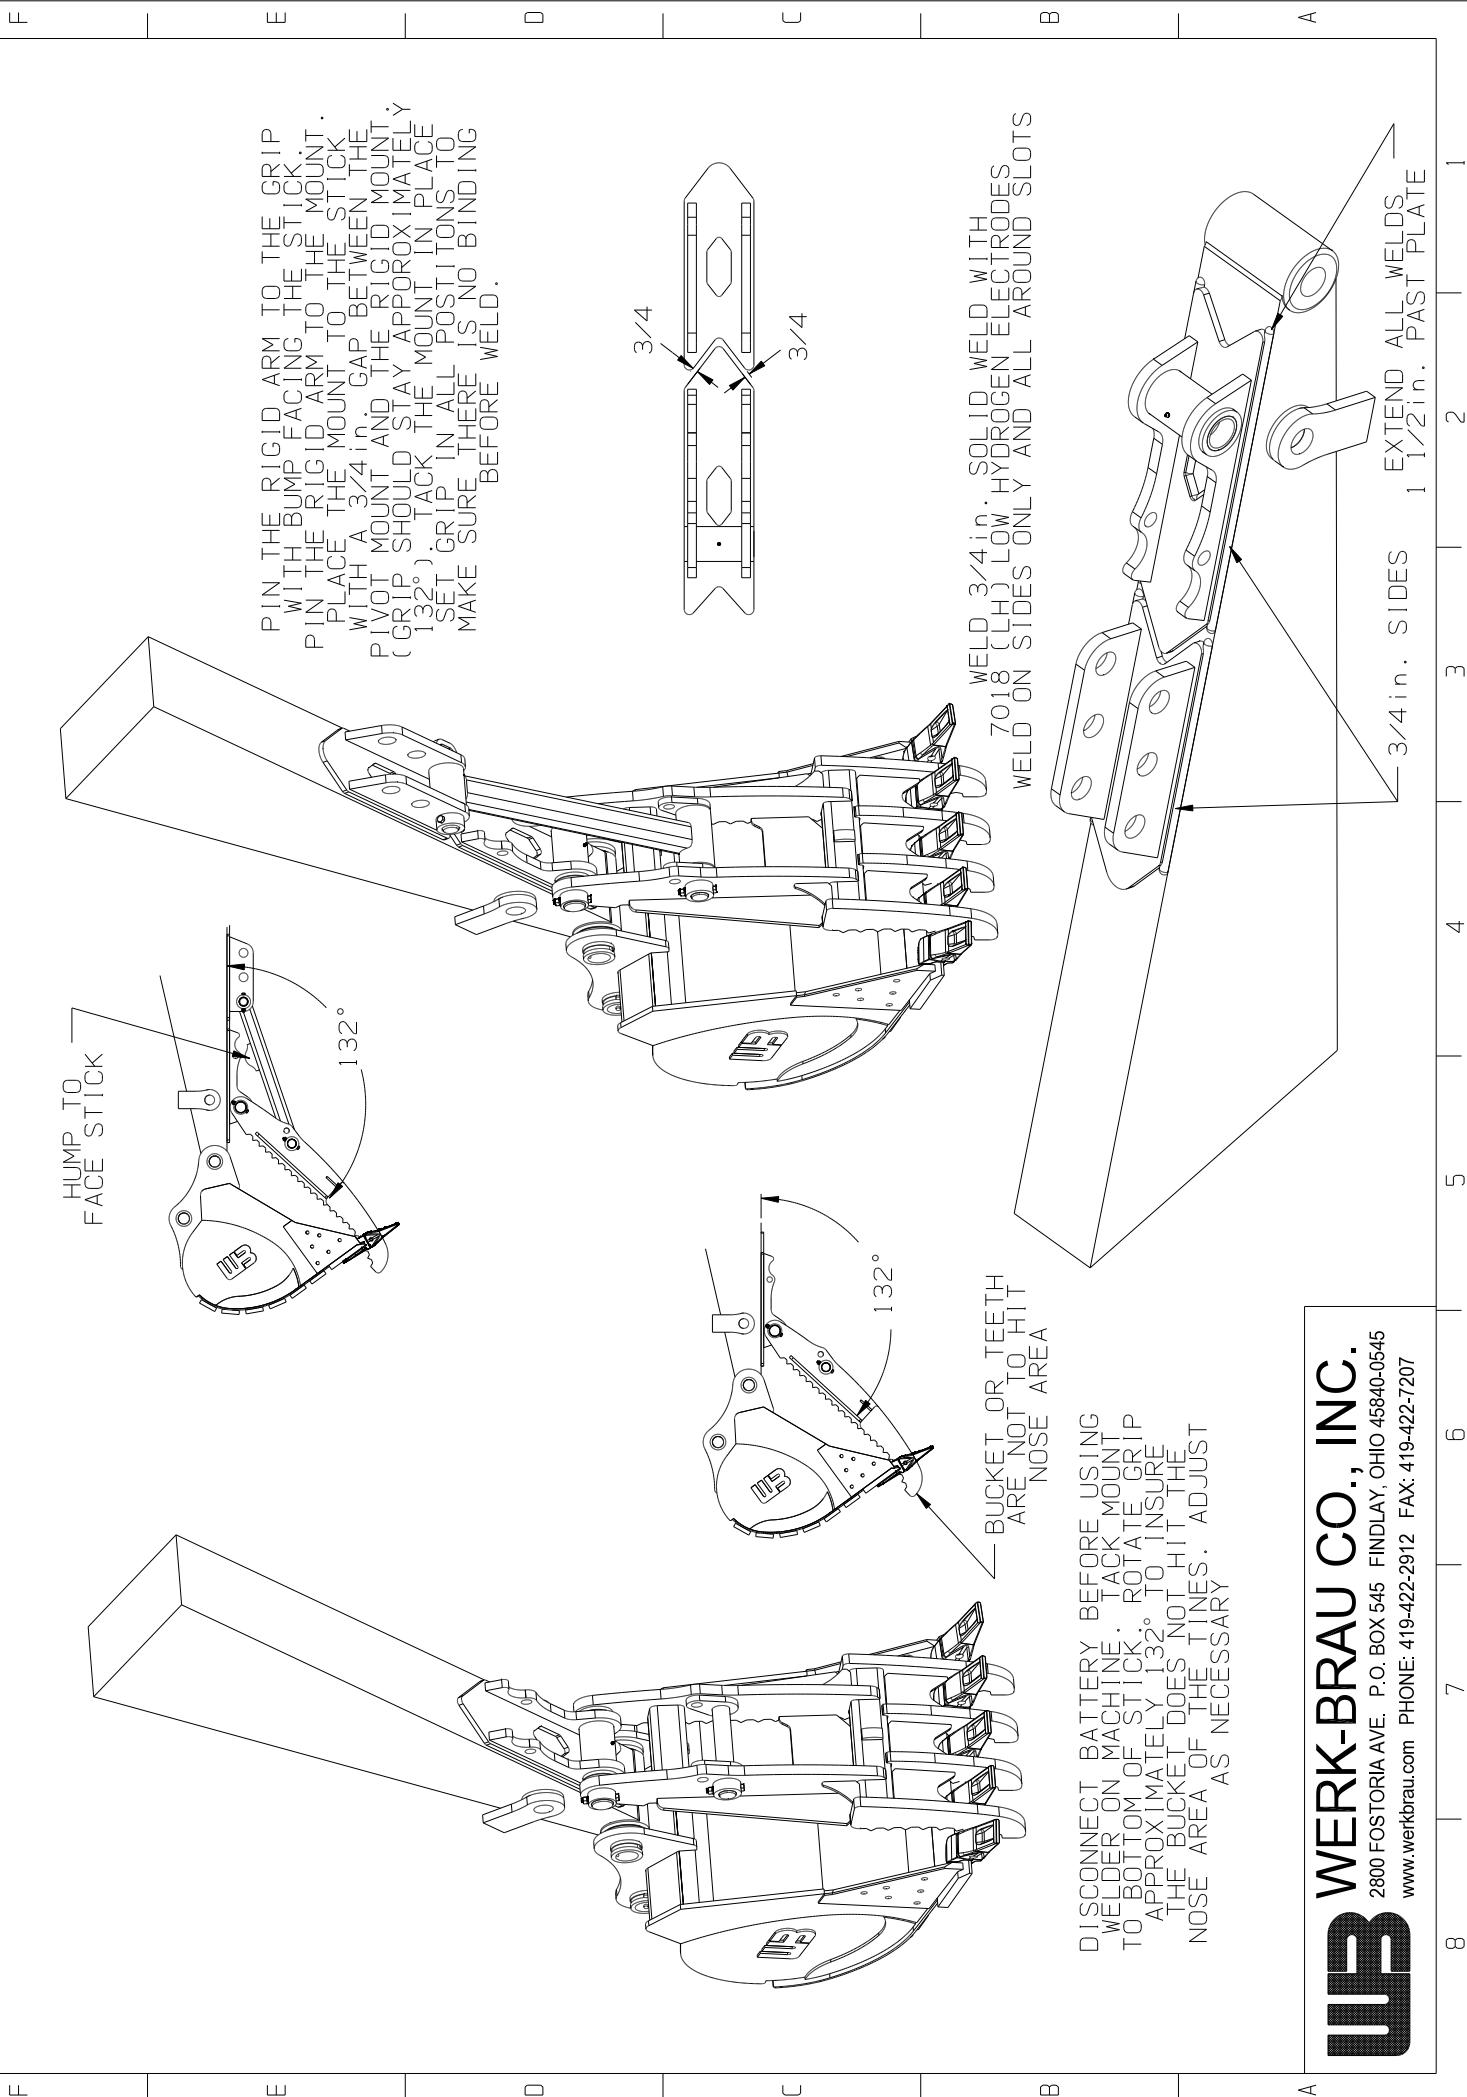

# **EZRGELEX-3-TC**

**(HYDRAULIC & RIGID)**

**Werk-Brau Co. INC.,**  
2800 Fostoria Rd  
P.O. Box 545  
Findlay, Ohio  
**45839**

For replacement parts, questions, and other matters please call your local dealer. If you can not reach a local dealer please call us and we will be happy to find a dealer for you and answer any questions.

**PHONE:**  
1-800-537-9561

**FAX:**  
(419) 422-7207

**WEBSITE:**  
[www.Werk-Brau.com](http://www.Werk-Brau.com)

Engage with us!



Facebook & LinkedIn

## **ABOUT WERK-BRAU**

Since 1947, Werk-Brau has manufactured the highest quality and most innovative specialty products for the heavy equipment industry. Werk-Brau is respected internationally for providing outstanding customer service and being dedicated to excellence in all aspects of our business. Duke Werkheiser and Dutch Brautigan, for whom the company is named after, first opened their blacksmith shop in Findlay Ohio. Still today Werk-Brau manufactures and produces in Findlay Ohio, in a state of the art facility.

Over the decades Werk-Brau has grown and become so much more than a simple blacksmith operation. Today Werk-Brau proudly employs an industry leading team of professionals who work hard to follow the vision set by the founders of Werk-Brau to "Provide Excellence in Customer Service". As a modern company Werk-Brau is efficient, high-tech, dedicated to its customers, and deeply proud of the quality of products manufactured.

Werk-Brau manufactures a complete line of O.E.M. and replacement attachments for excavators, mini excavators, backhoes, mini and full size loaders and crawler loaders. All over the world Werk-Brau attachments can be found hard at work in the toughest of conditions.

**Made in America Since 1947!**

**THANK YOU FOR YOUR PURCHASE!**

**WORK SAFE!**

